
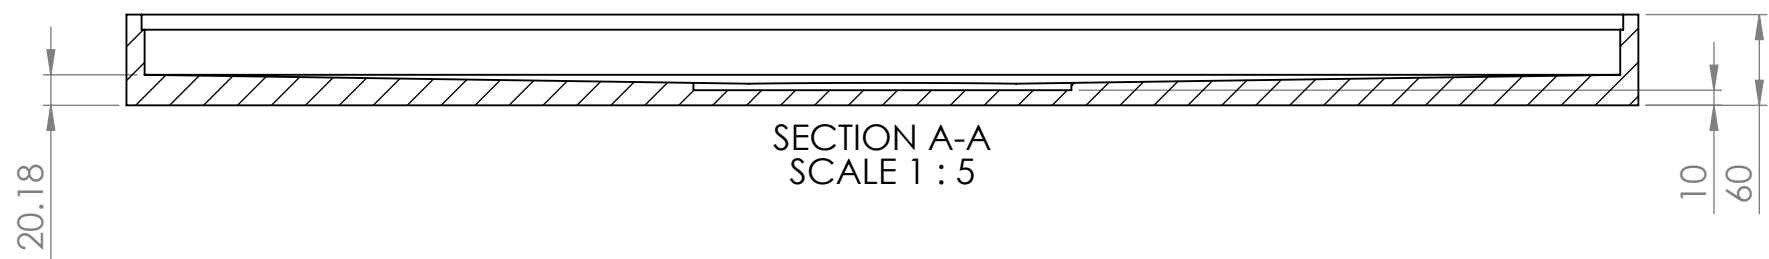


# Tile-Over Tray 1000mm x 1000mm Centre Outlet

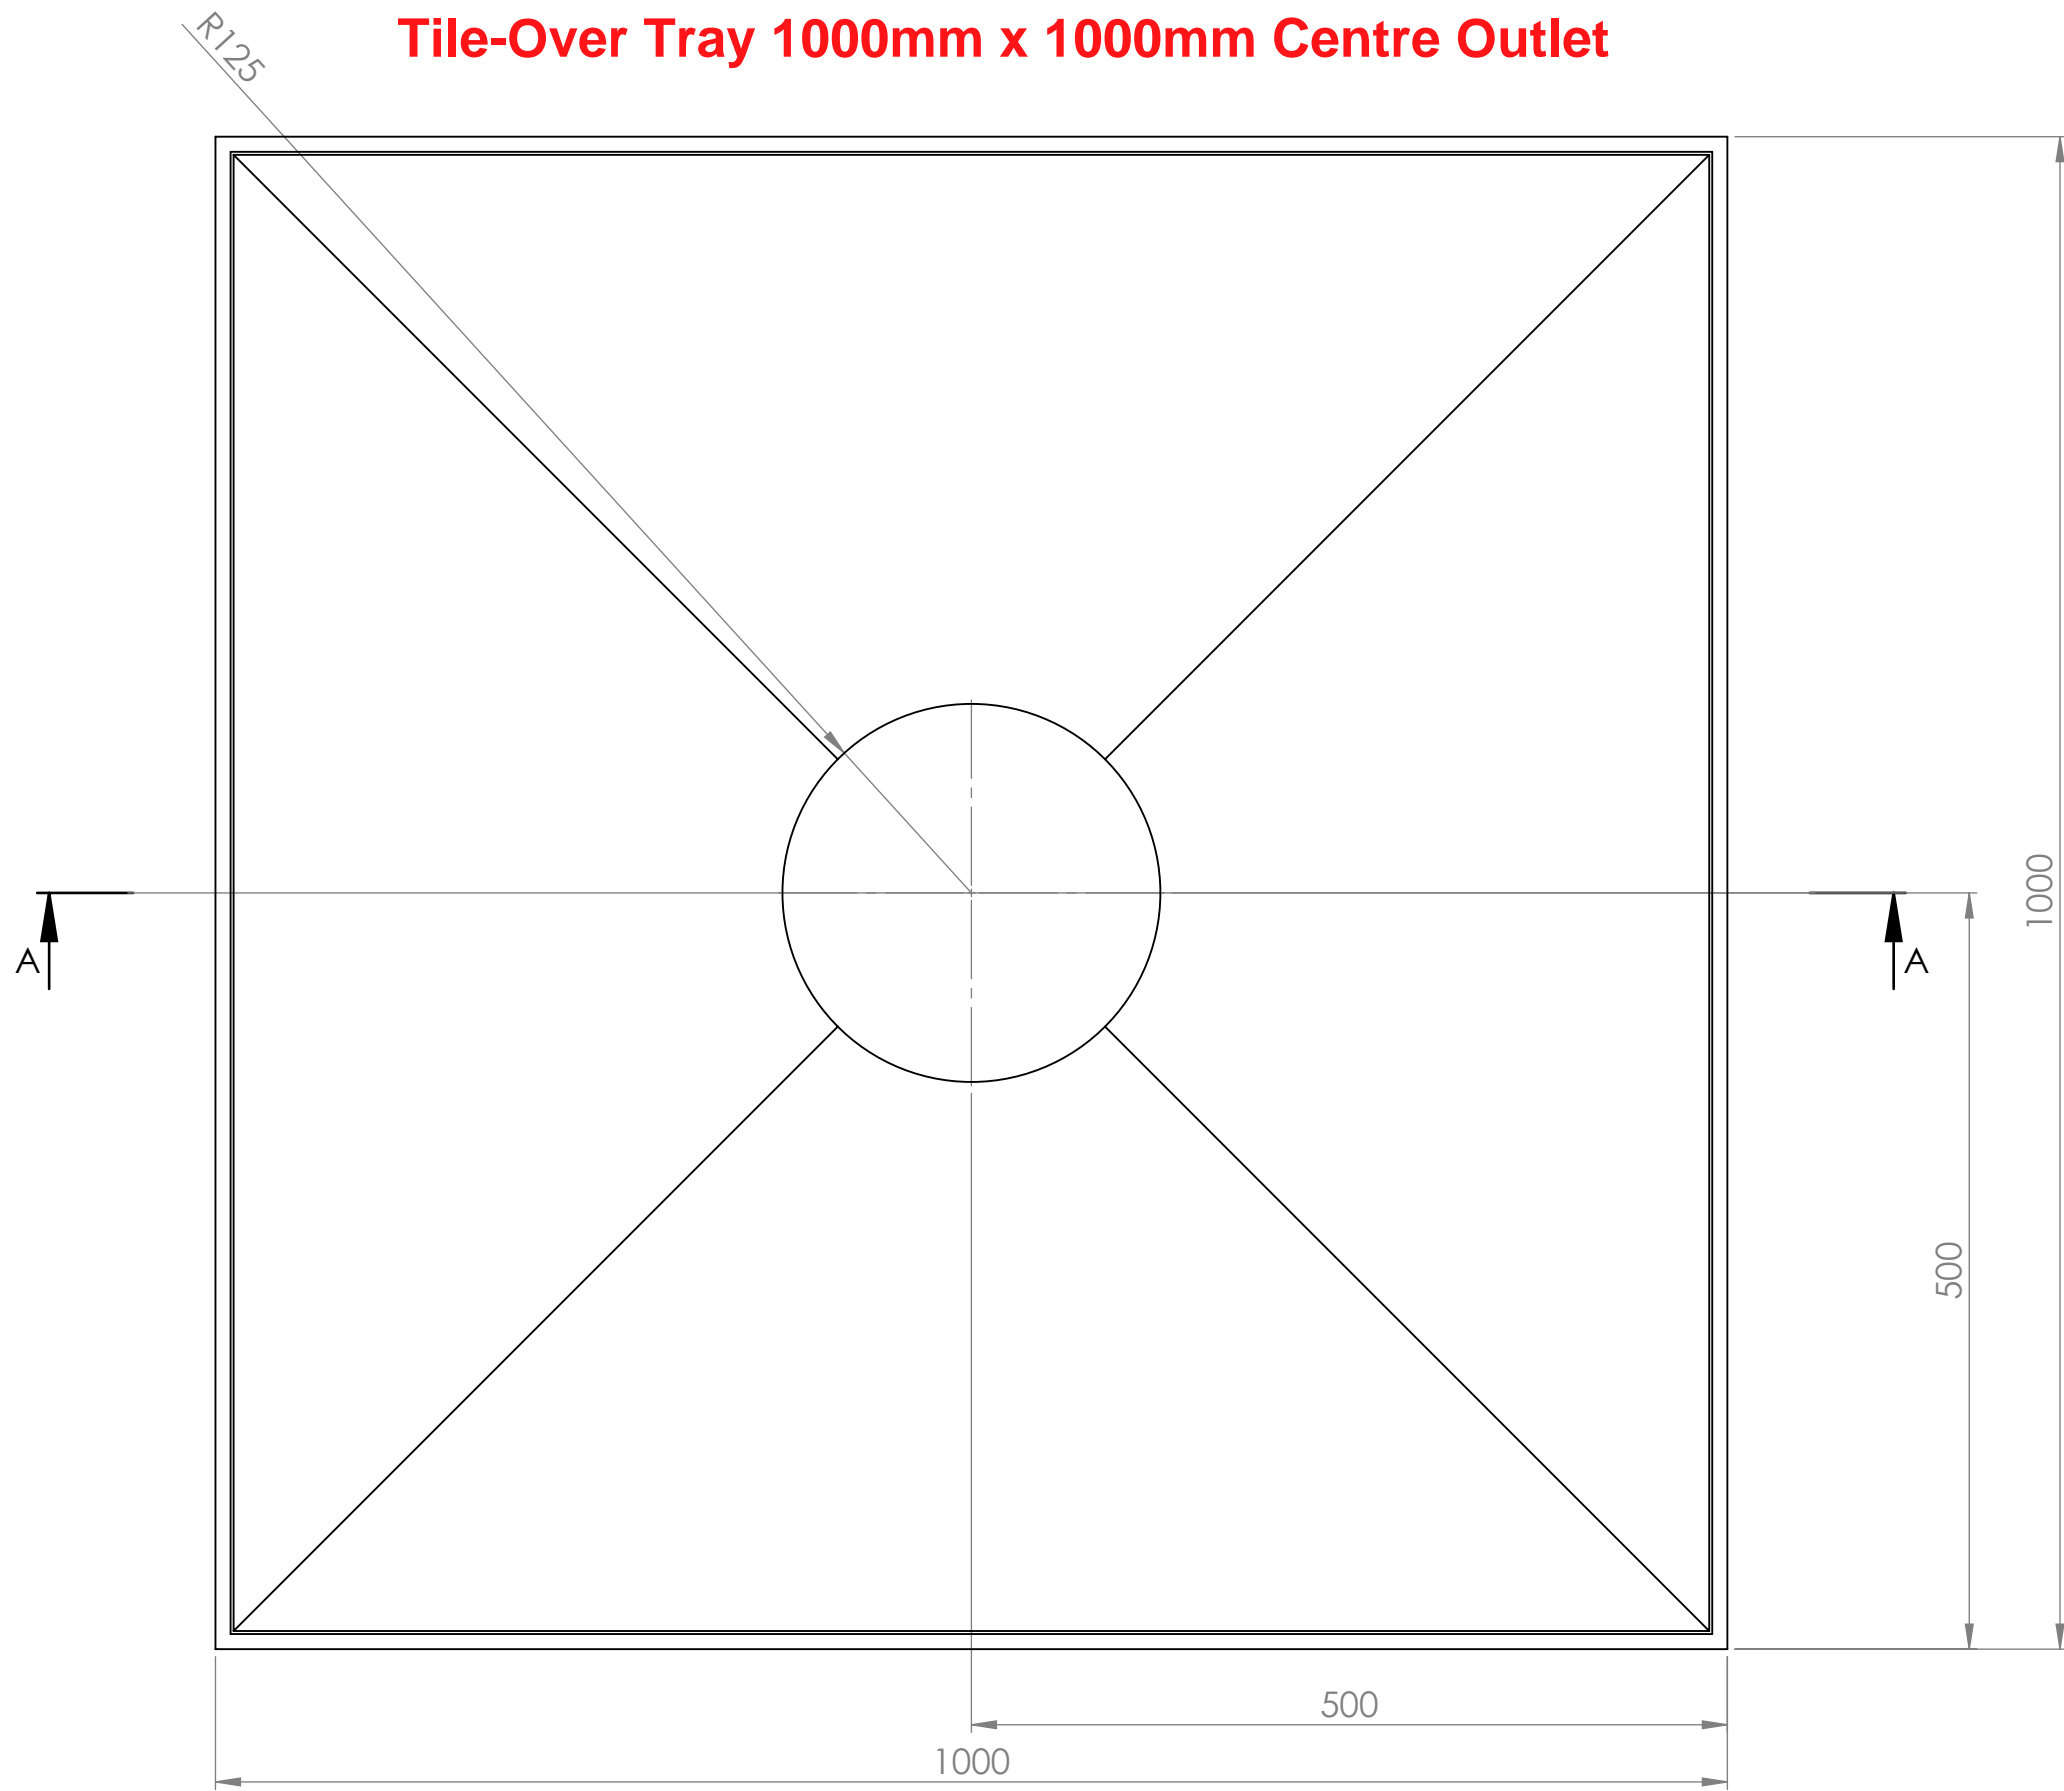

SECTION A-A  
SCALE 1 : 5