
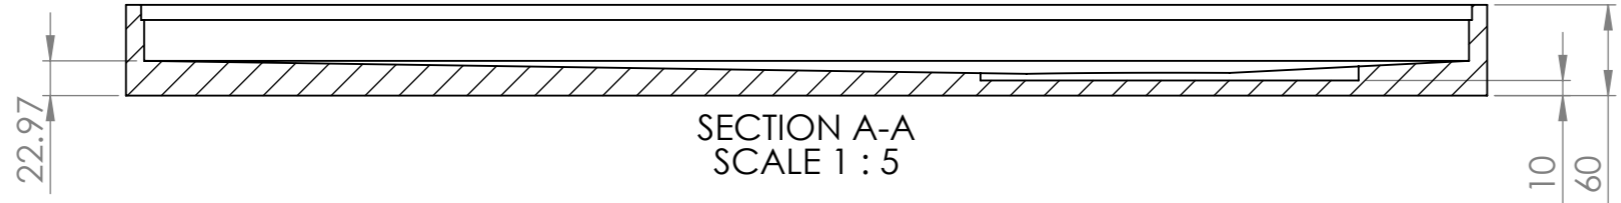


Tile-Over Tray
1200mm x 900mm Rear Outlet

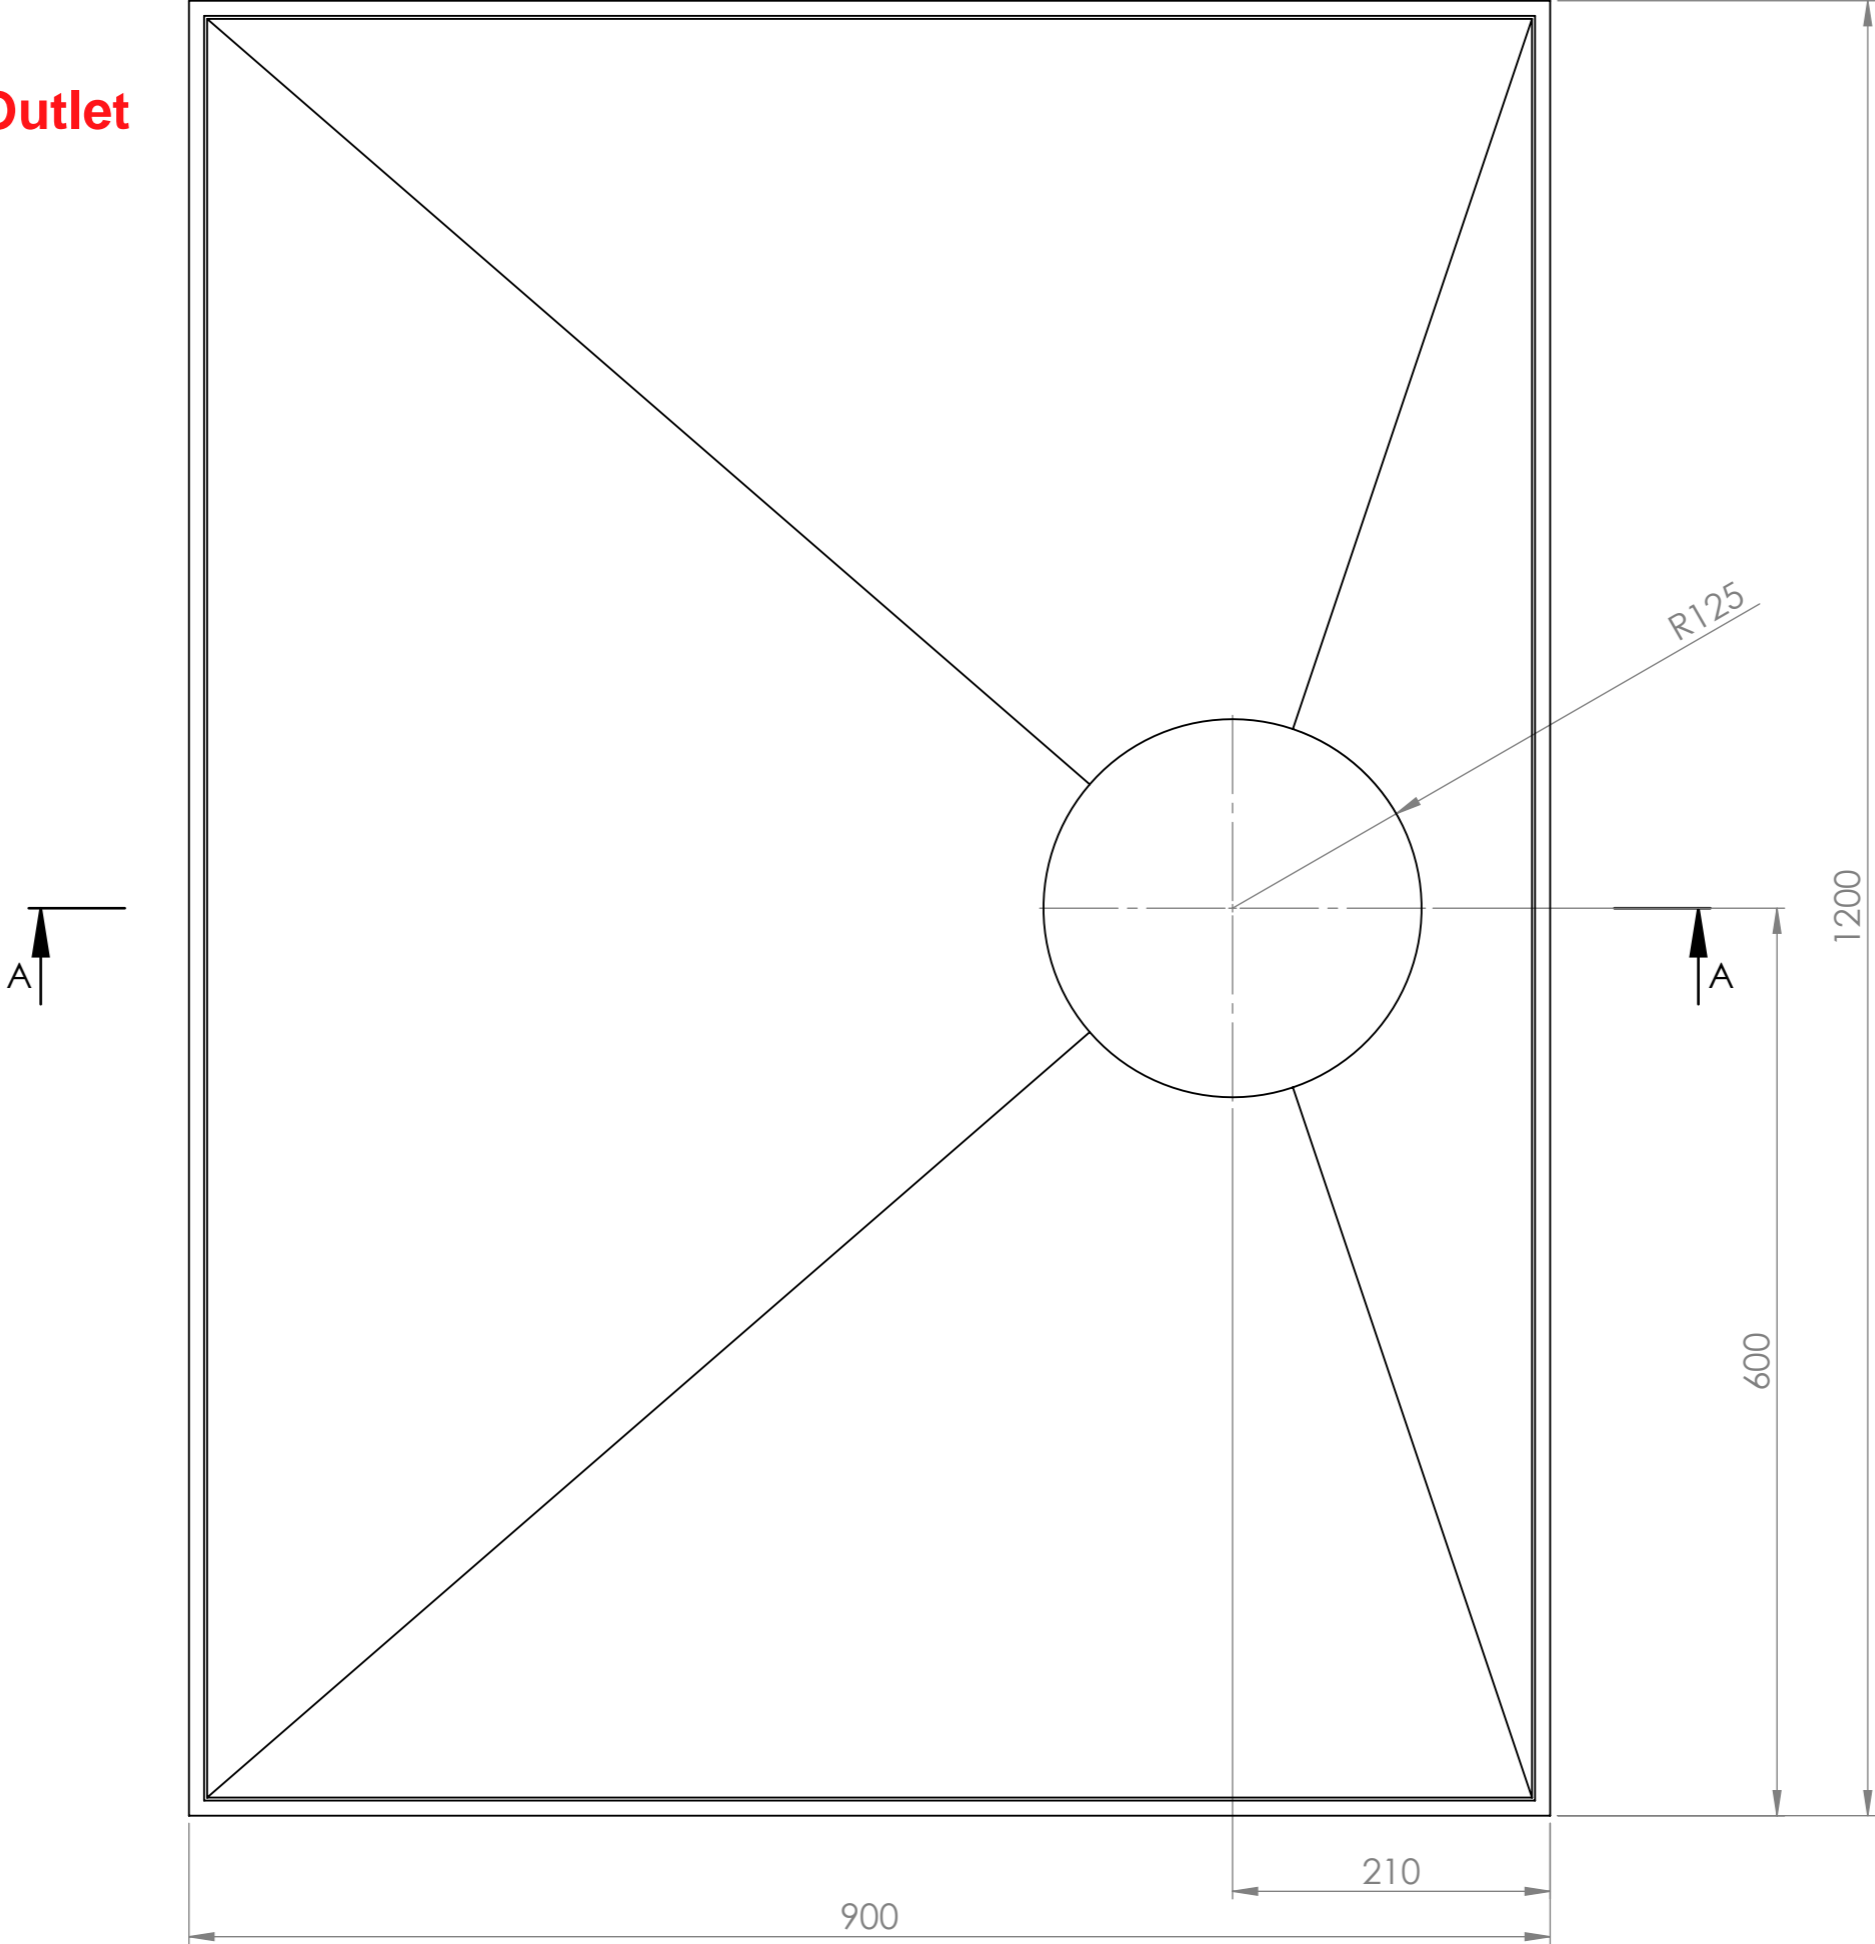

SECTION A-A
SCALE 1 : 5