
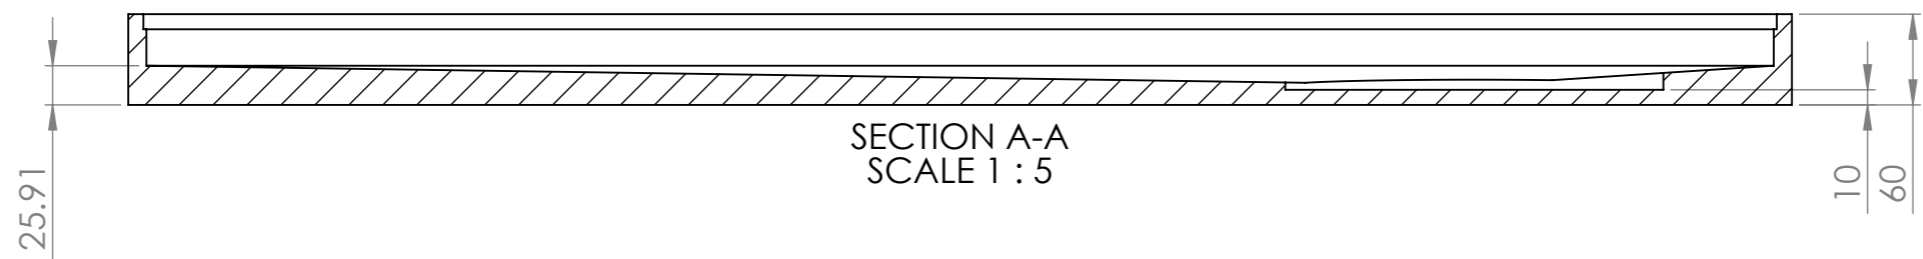


# Tile-Over Tray 900mm x 1100mm Rear Outlet

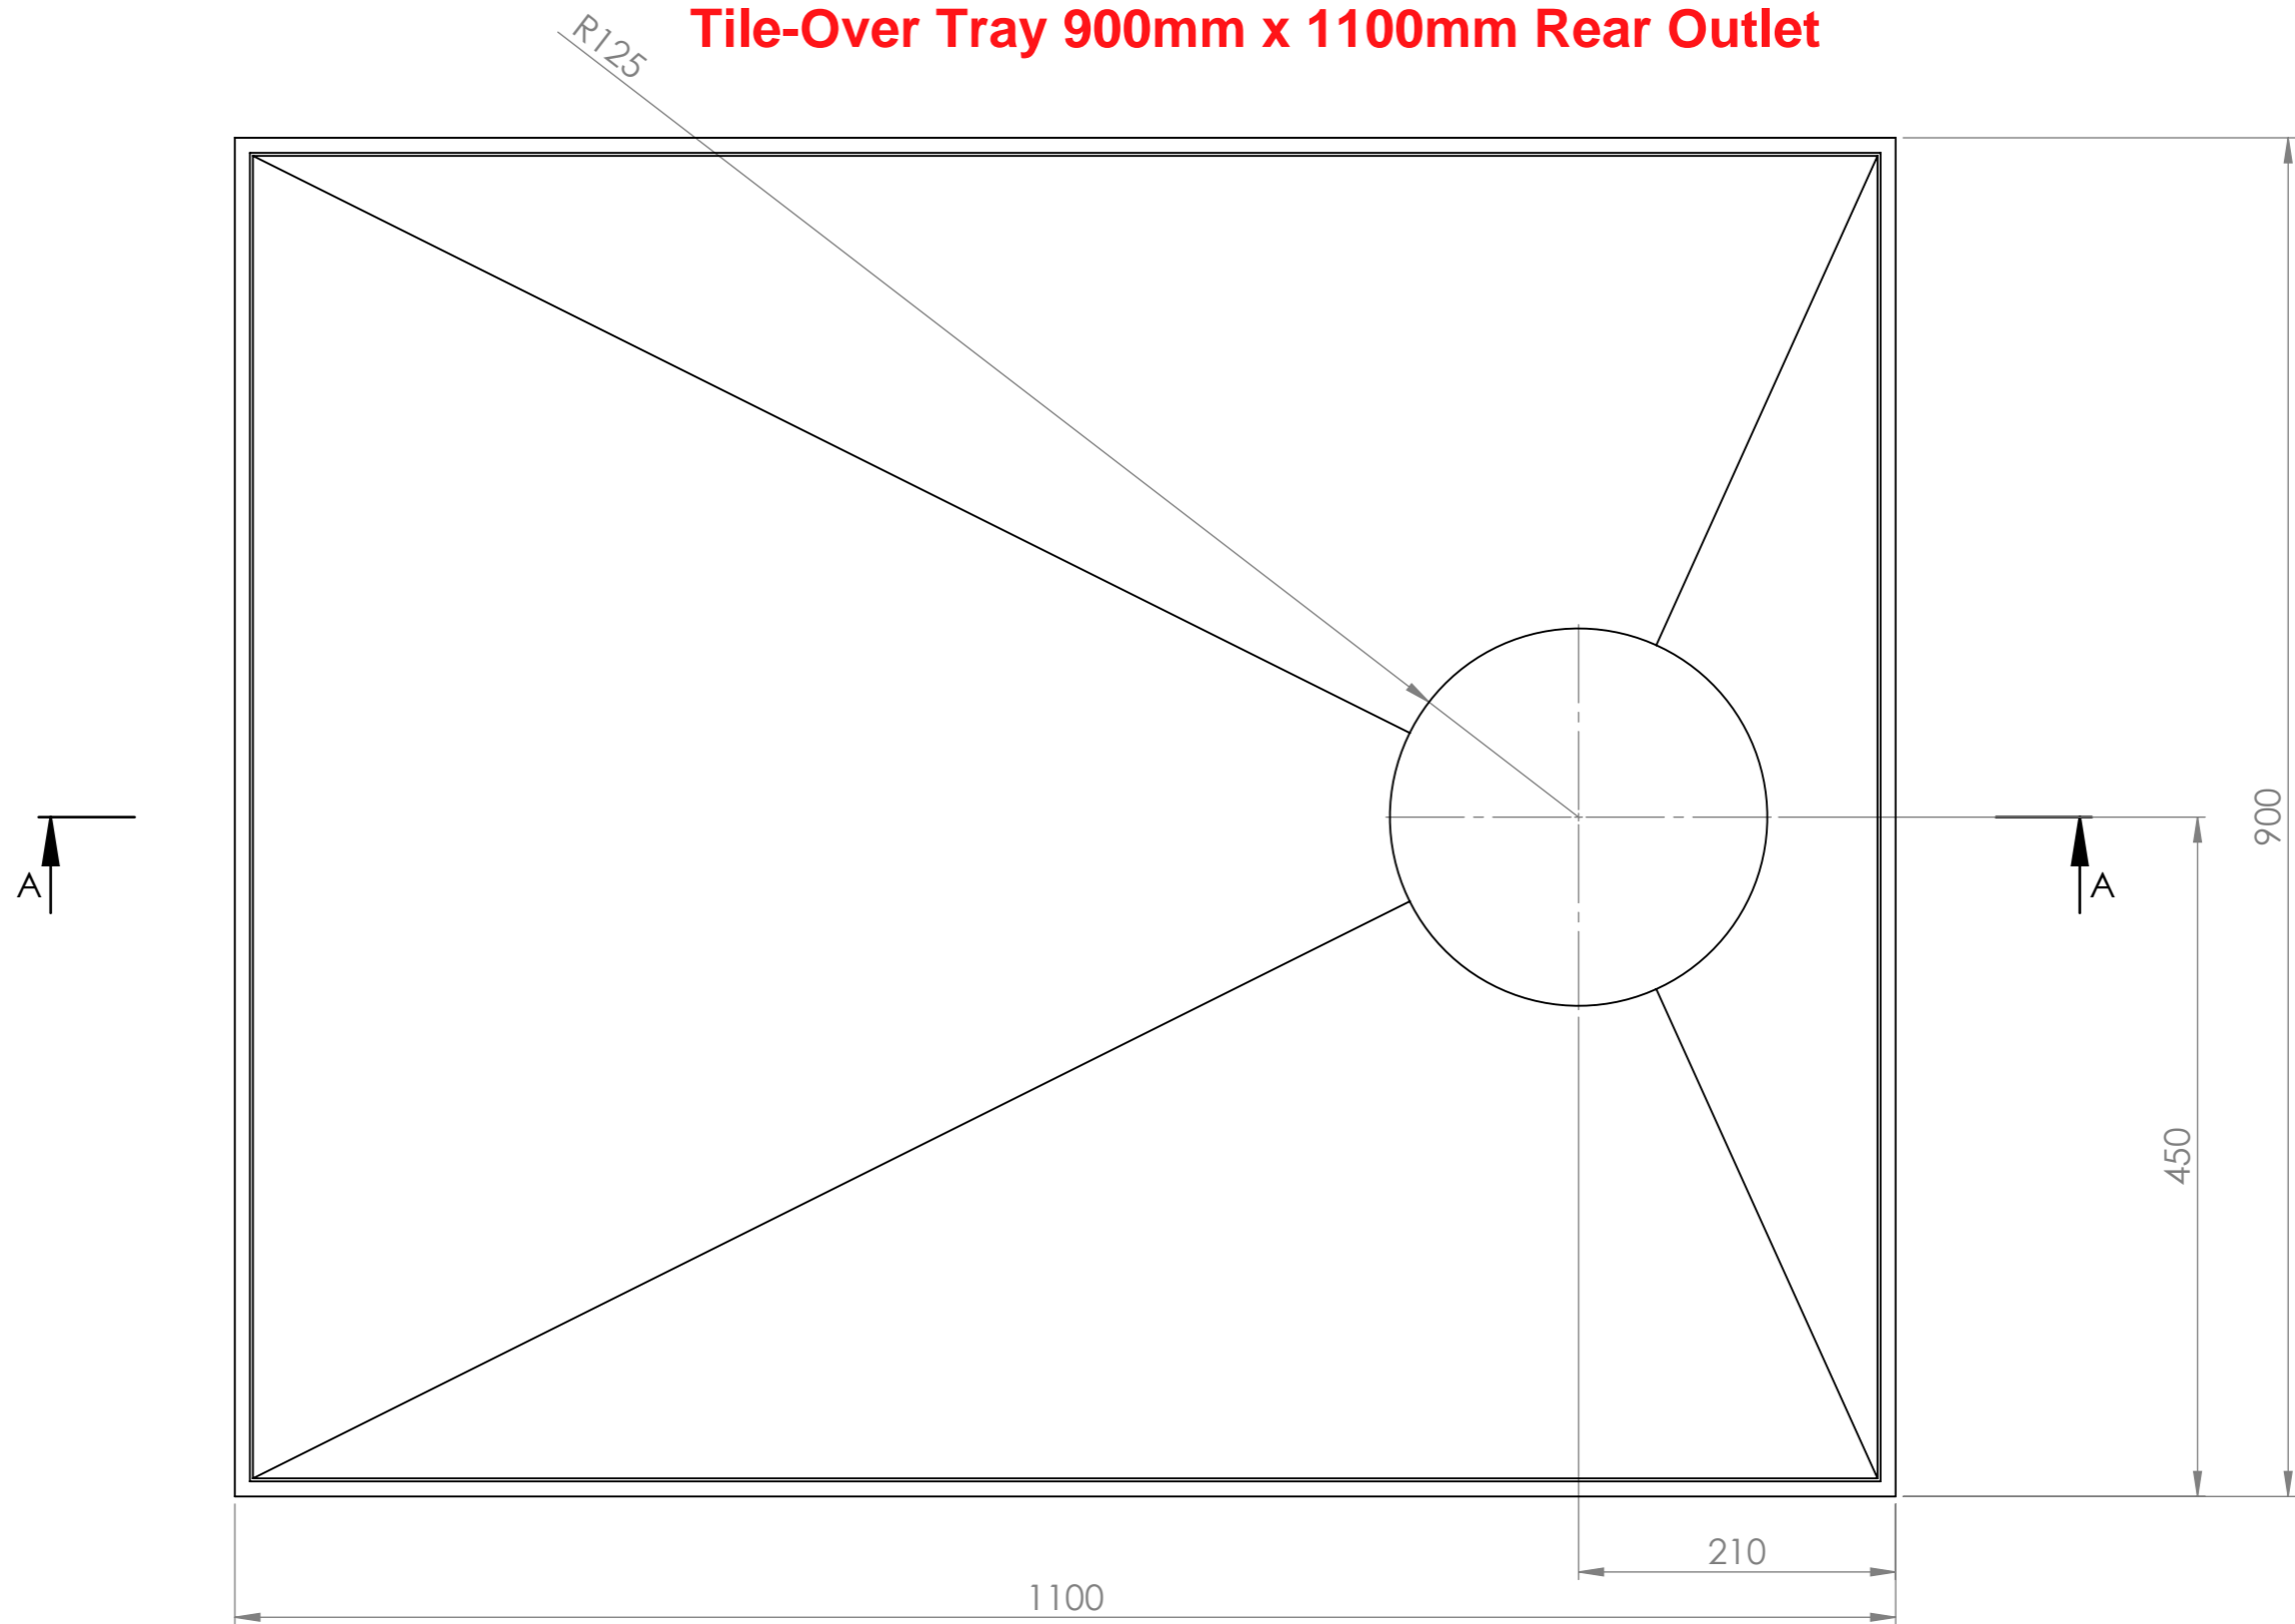

SECTION A-A  
SCALE 1 : 5