
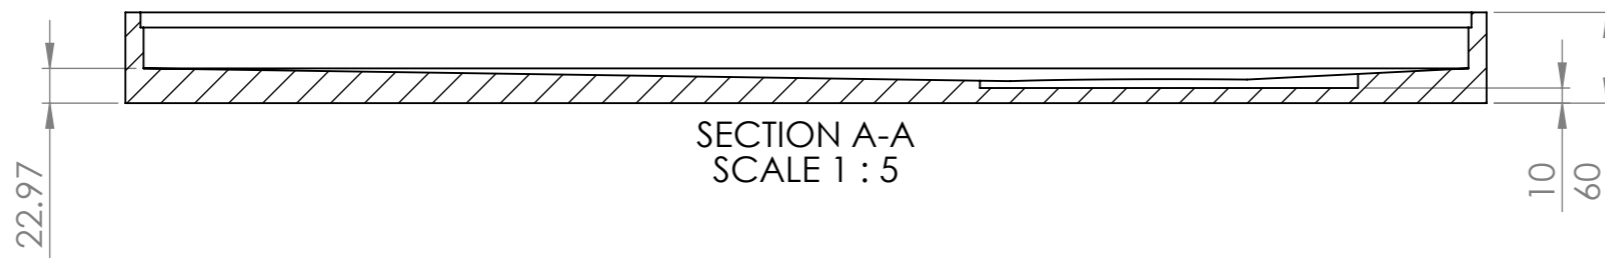


Tile-Over Tray 900mm x 900mm Rear Outlet

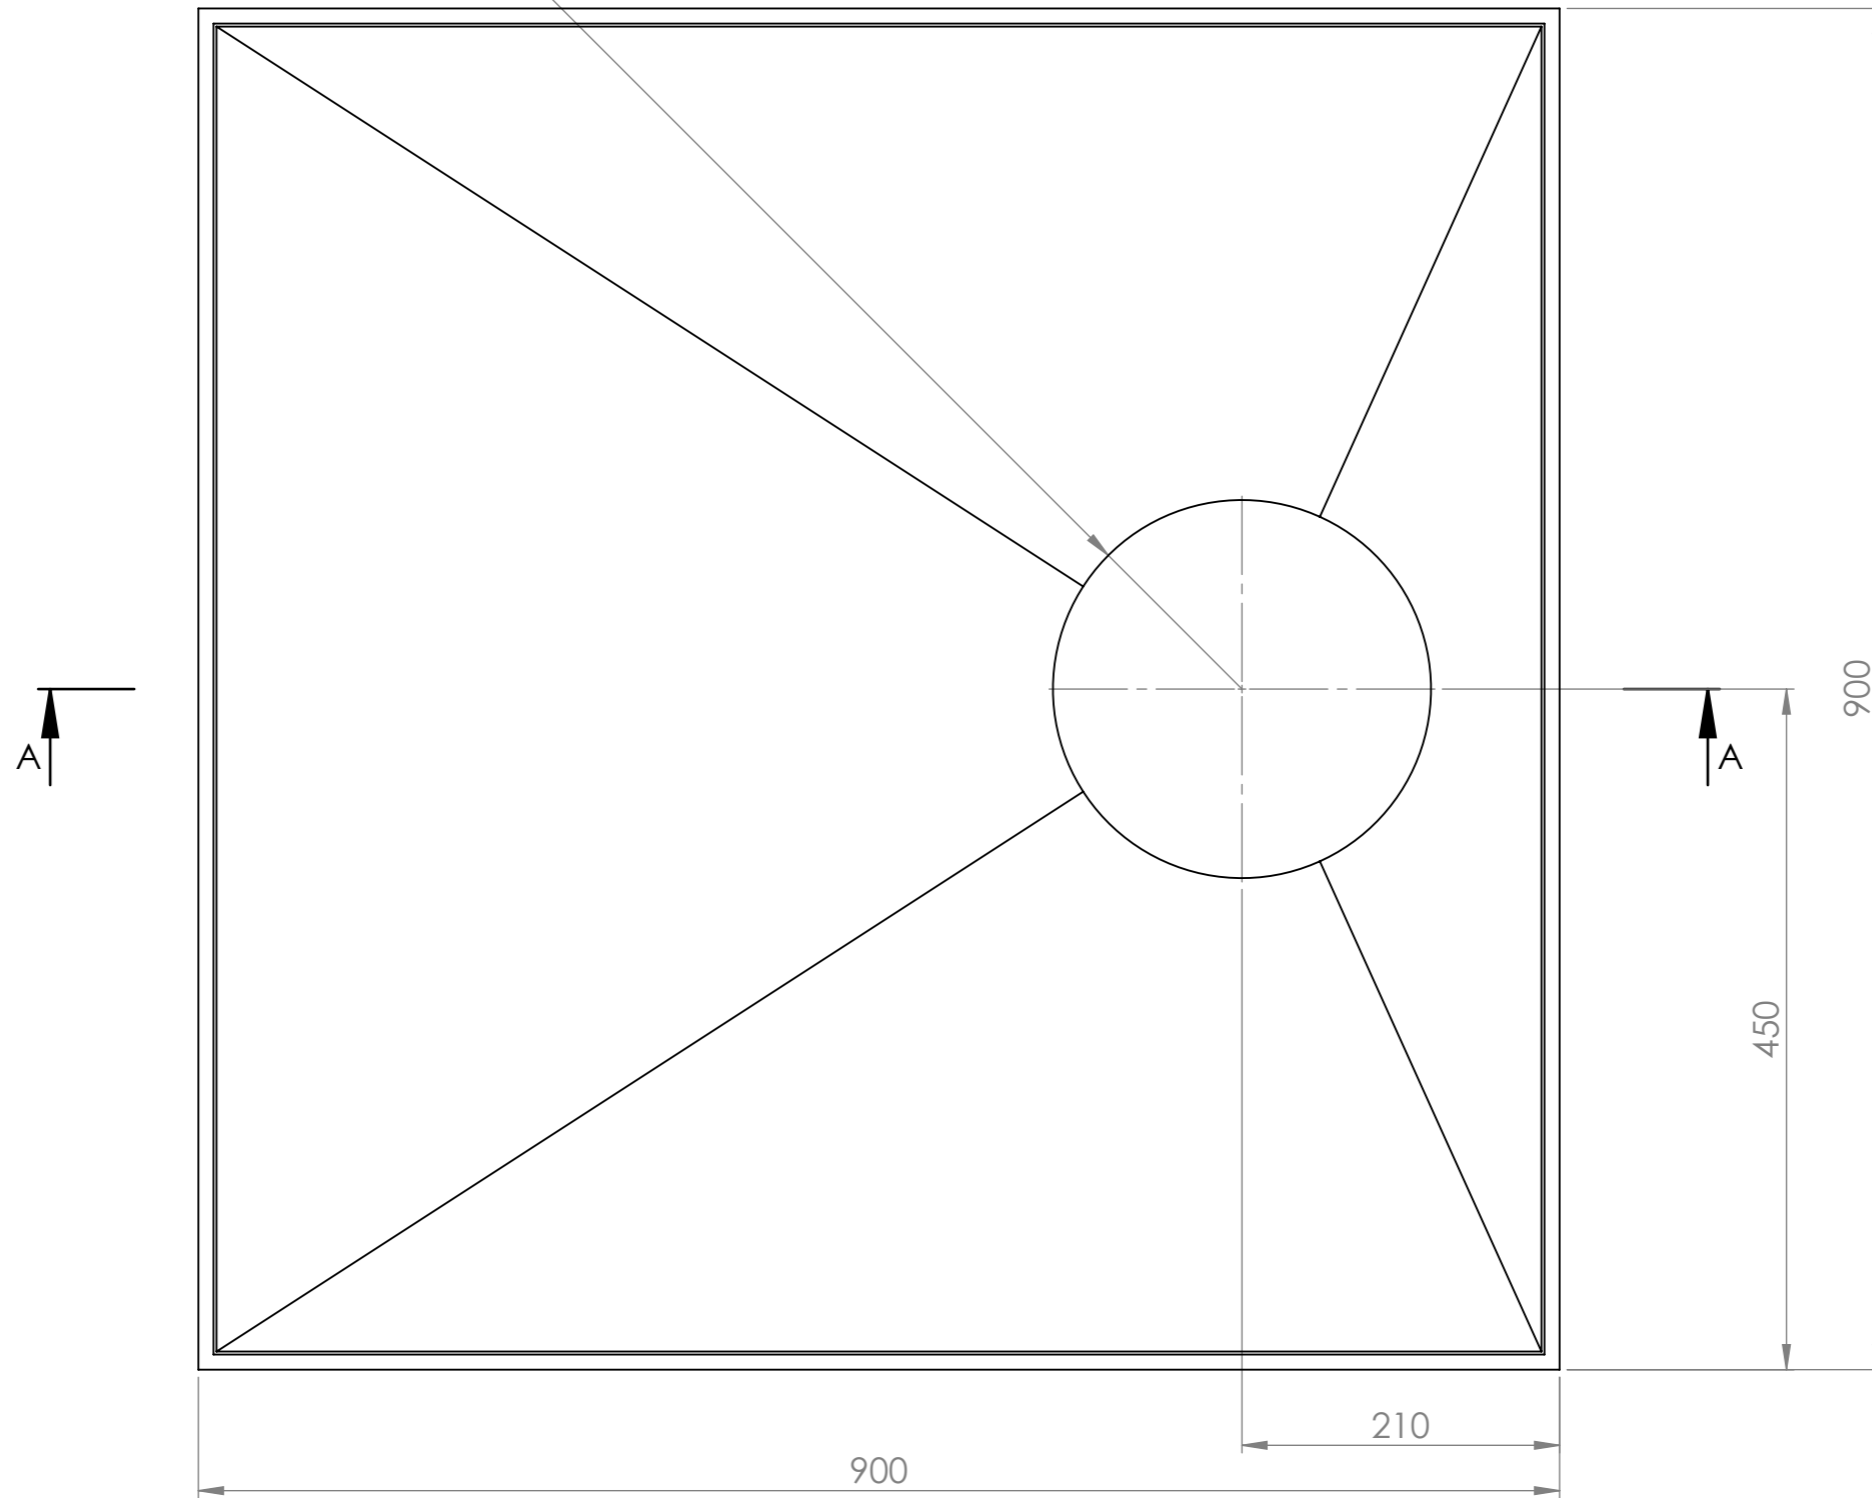

SECTION A-A
SCALE 1 : 5

10
60