



1:80 fall to the waste

Wall Lip Profile

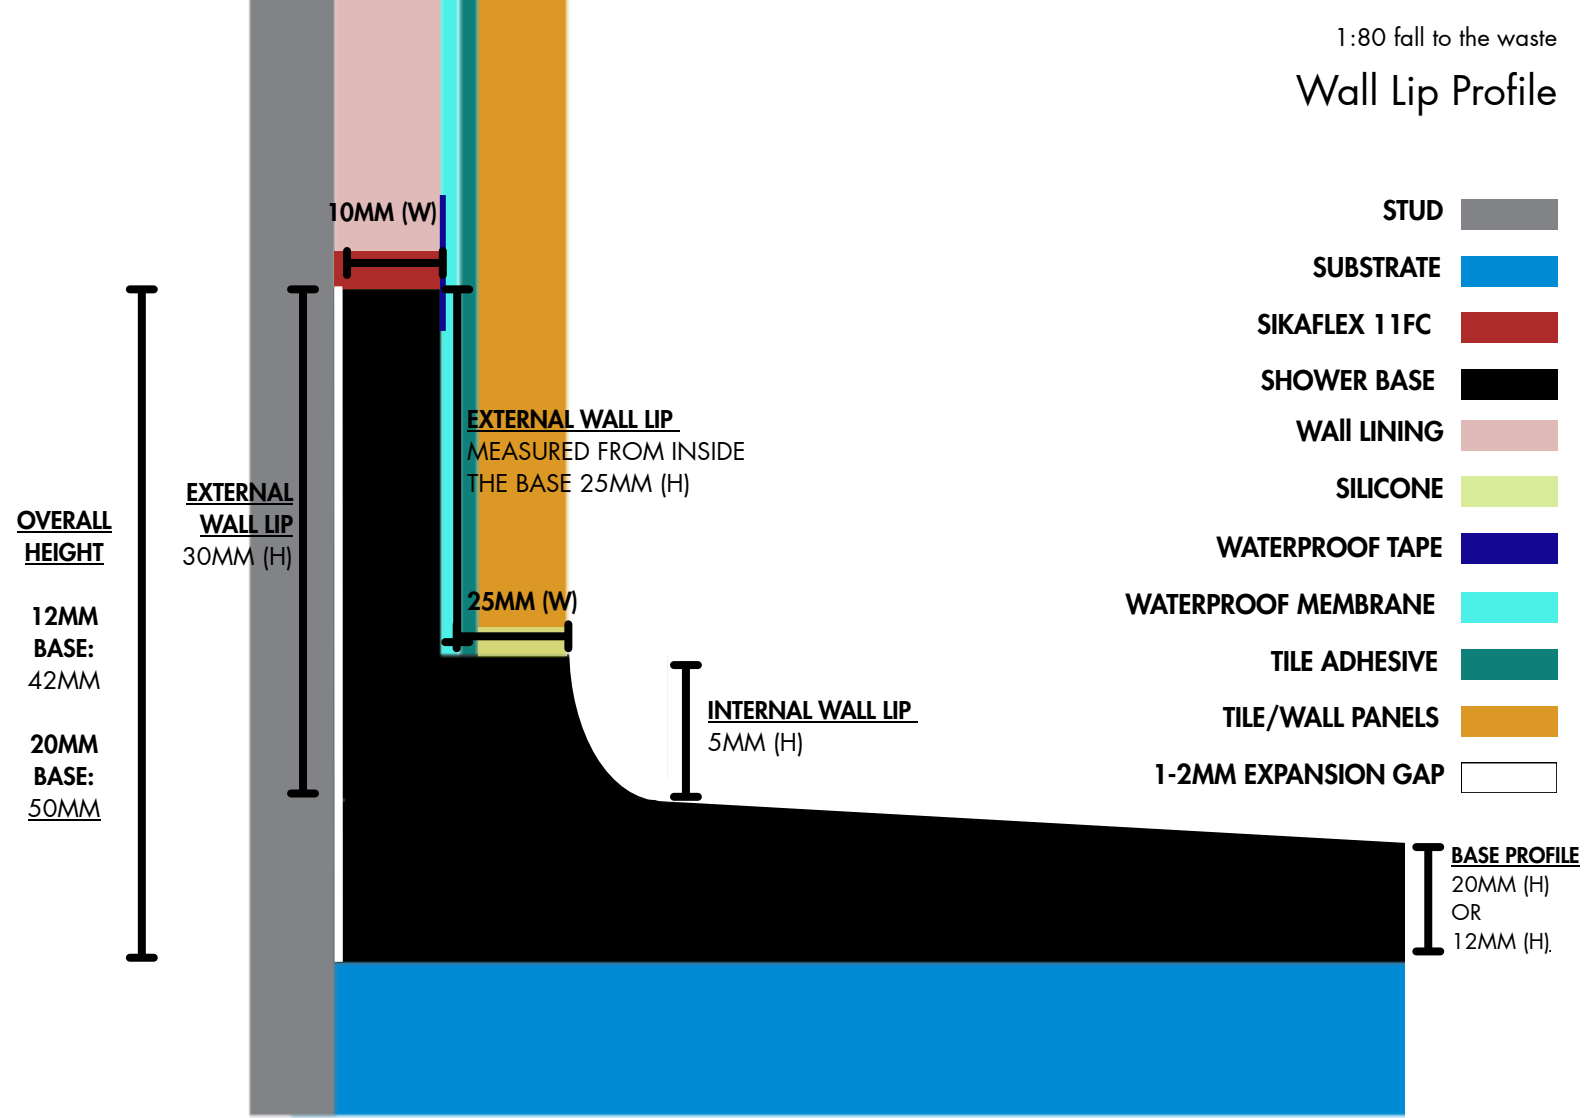

1:80 fall to the waste

Shower Lip Profile

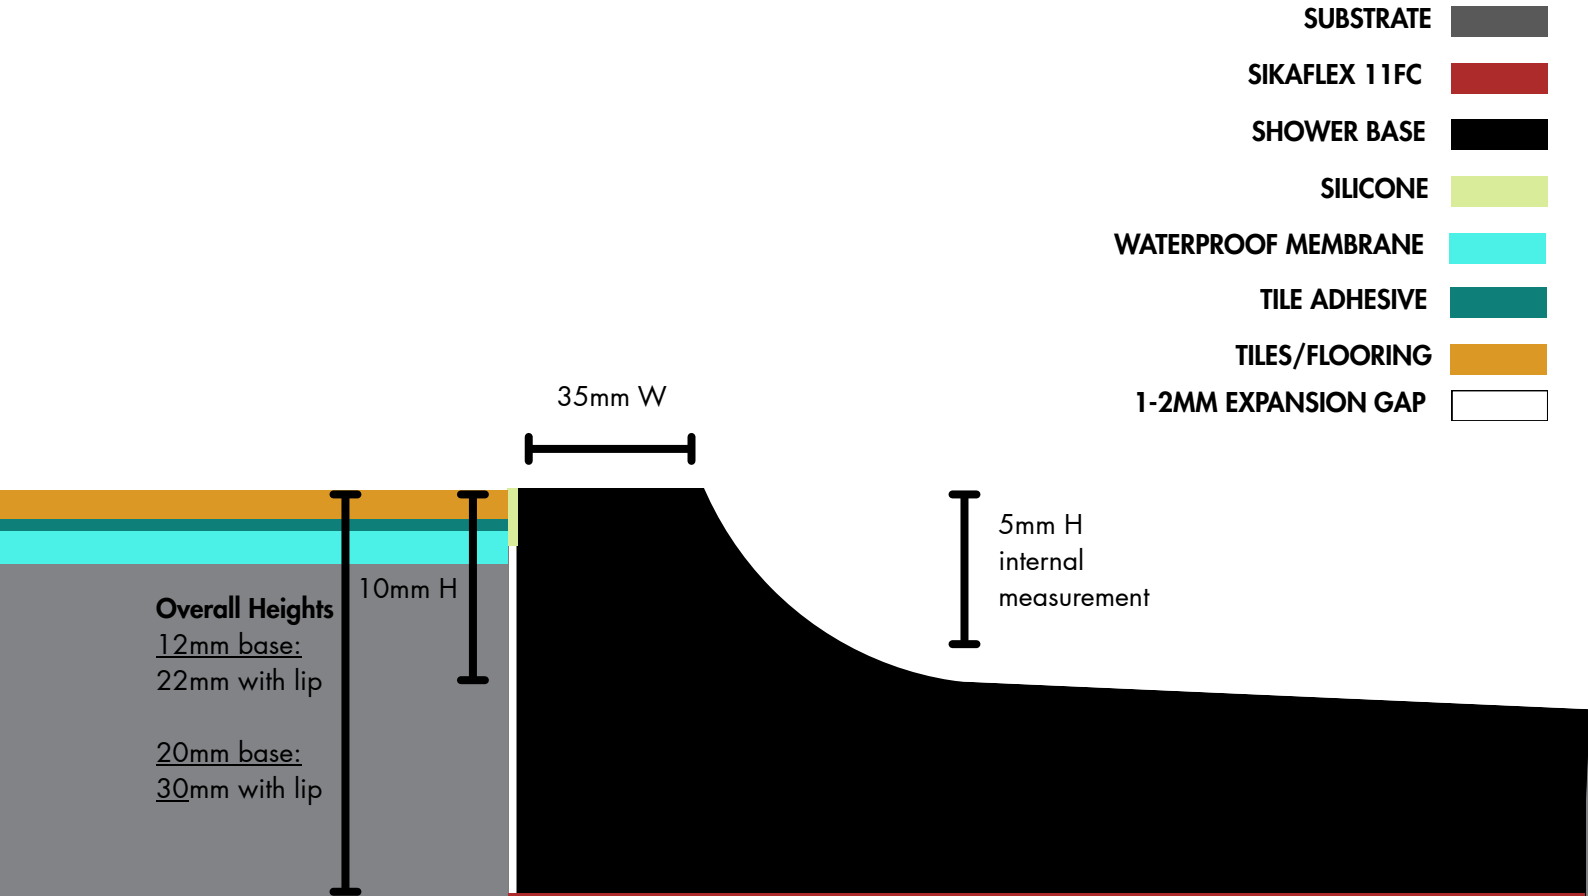

1:80 fall to the waste

No lip profile

SUBSTRATE	
SIKAFLEX 11FC	
SHOWER BASE	
SILICONE	
WATERPROOF MEMBRANE	
TILE ADHESIVE	
TILES/FLOORING	
1-2MM EXPANSION GAP	

